
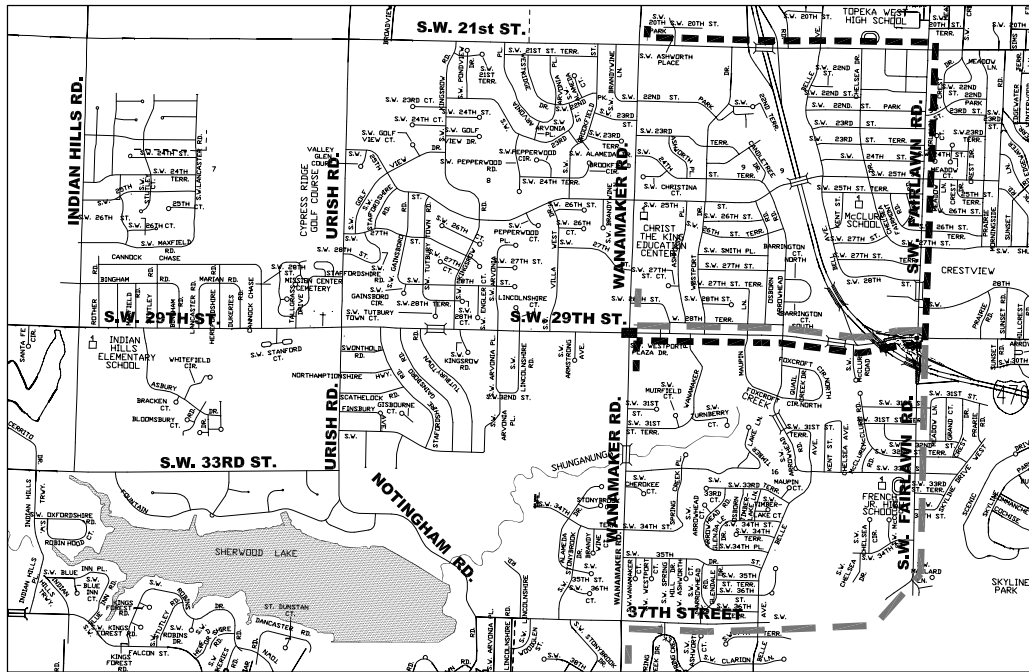


YEAR 2011 CONSTRUCTION

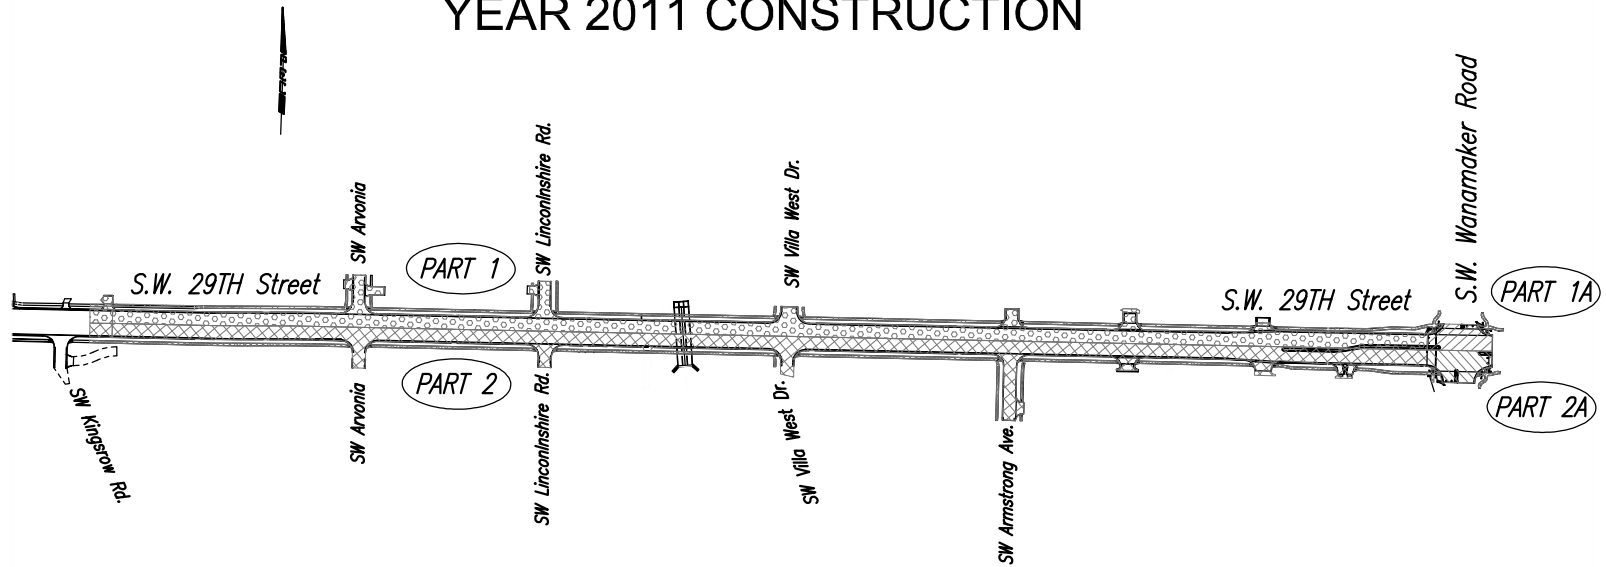

Wanamaker Detour (Part 1A)
 Wanamaker Detour (Part 2A)

Part 1 - Construction will be the north half of S.W. 29th Street between SW Kingsrow Road and SW Wanamaker Road. S.W. 29th Street will be open with traffic carried on the existing roadway and temporary widening.

Part 1A - Construction will be the north half of the intersection of S.W. 29th Street & SW Wanamaker Road. S.W. 29th Street will be open but SW Wanamaker Road will be closed at S.W. 29th Street for a two to three week period. S.W. Wanamaker Road through traffic will be carried on the detour shown to the left for Part 1A.

Part 2A - Construction will be the south half of the intersection of S.W. 29th Street & SW Wanamaker Road. S.W. 29th Street will be open but SW Wanamaker Road will be closed at S.W. 29th Street for a second two to three week period. S.W. Wanamaker Road through traffic will be carried on the detour shown to the left for Part 2A.

Part 2 - Construction will be the south half of S.W. 29th Street. S.W. 29th Street traffic will be carried on the newly constructed lanes built as Part 1.