


- DELINEATORS, IF LOW SPEED CURB  
DEFINES EDGE NOT NEEDED

$$L = \frac{WS^2}{60}$$


FOR 30mph, L=165  
35mph, L=225  
40mph, L=293

d = 460' FOR 30mph  
= 565' FOR 35mph  
= 670' FOR 40mph

d/4 = 115' FOR 30mph  
= 141' FOR 35mph  
= 168' FOR 40mph

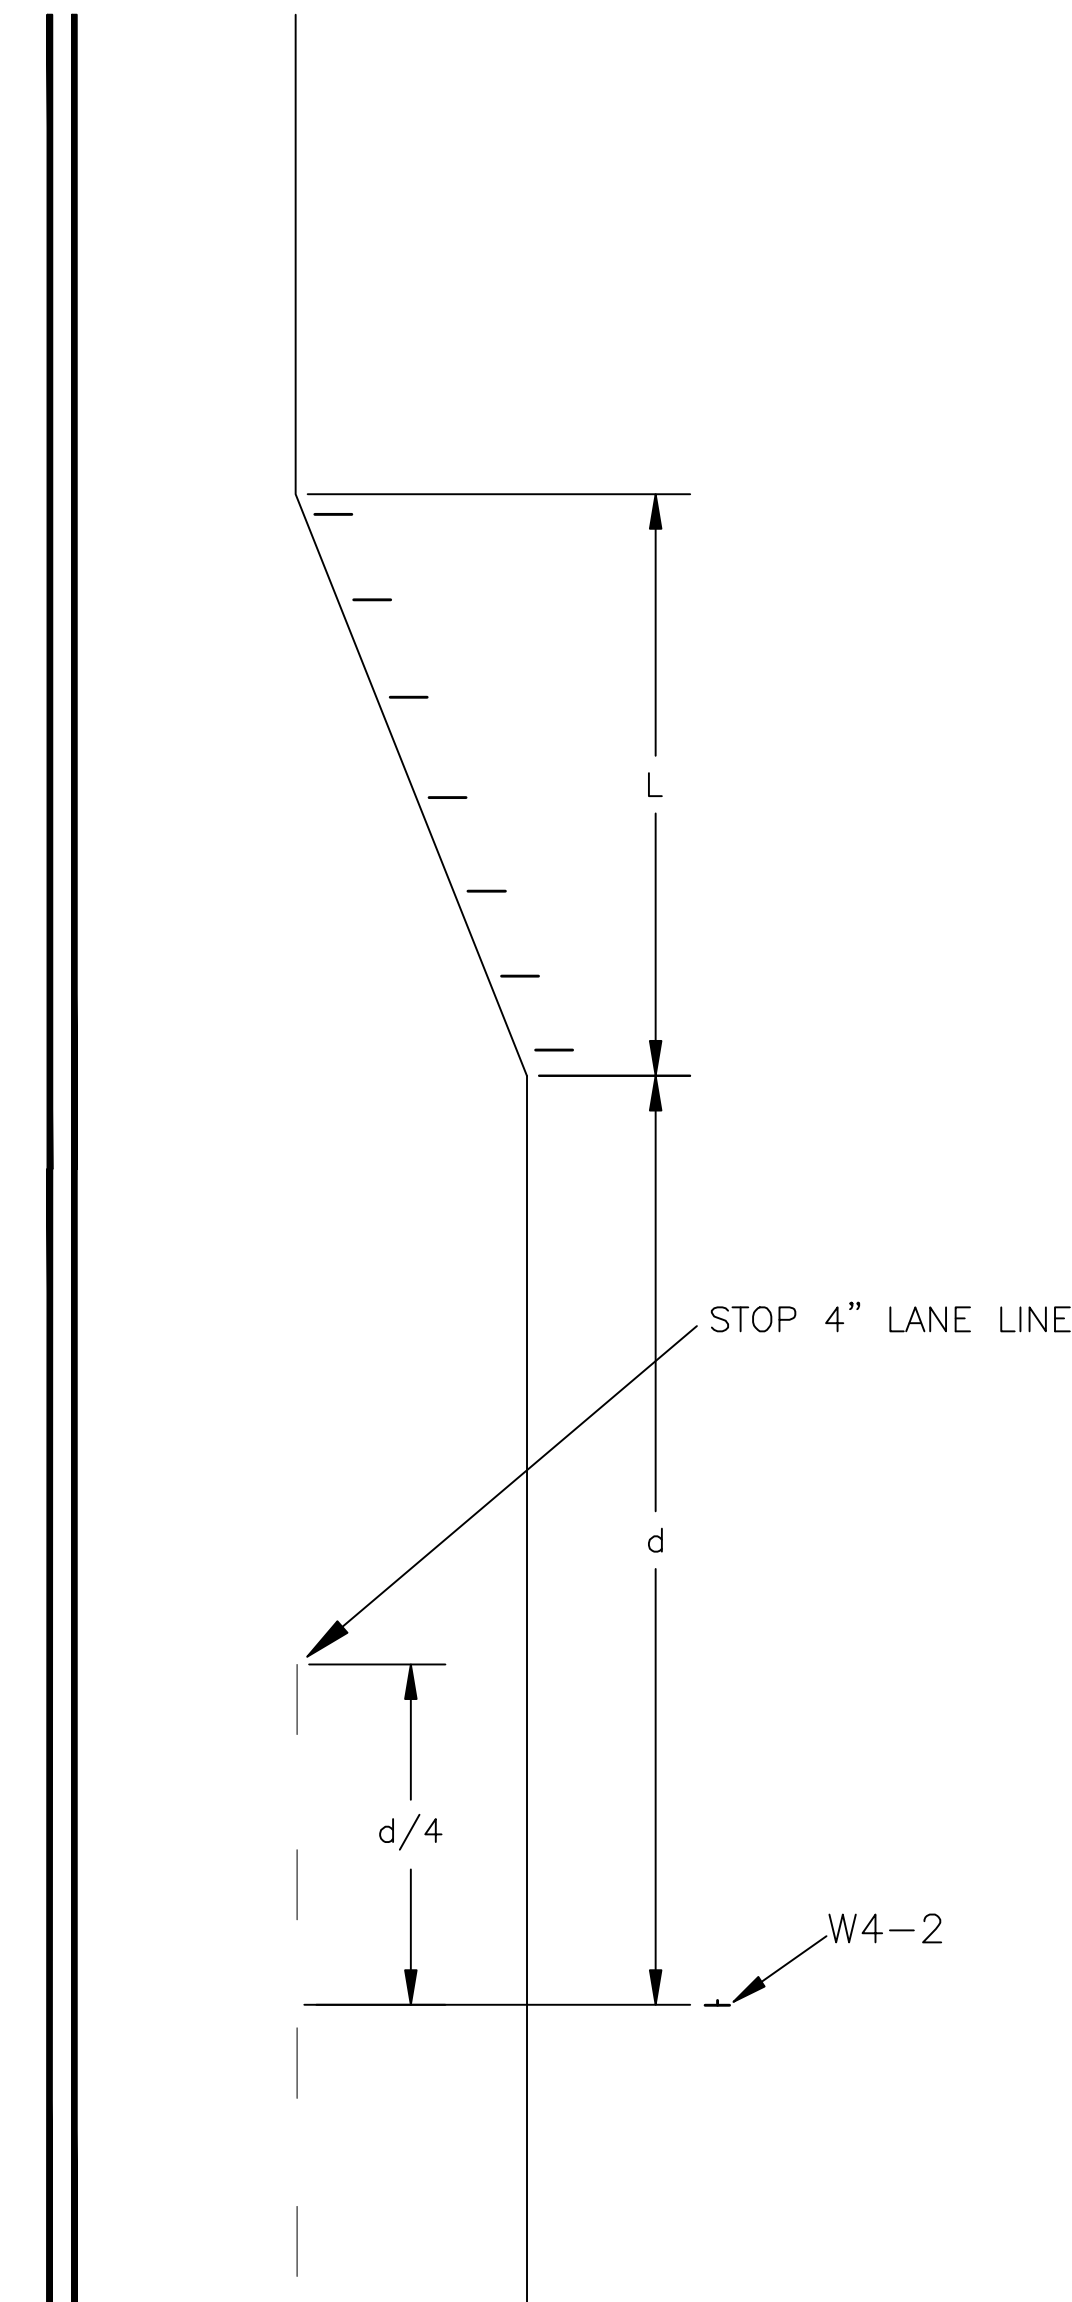


**LANE REDUCTION TRANSITION MARKING**

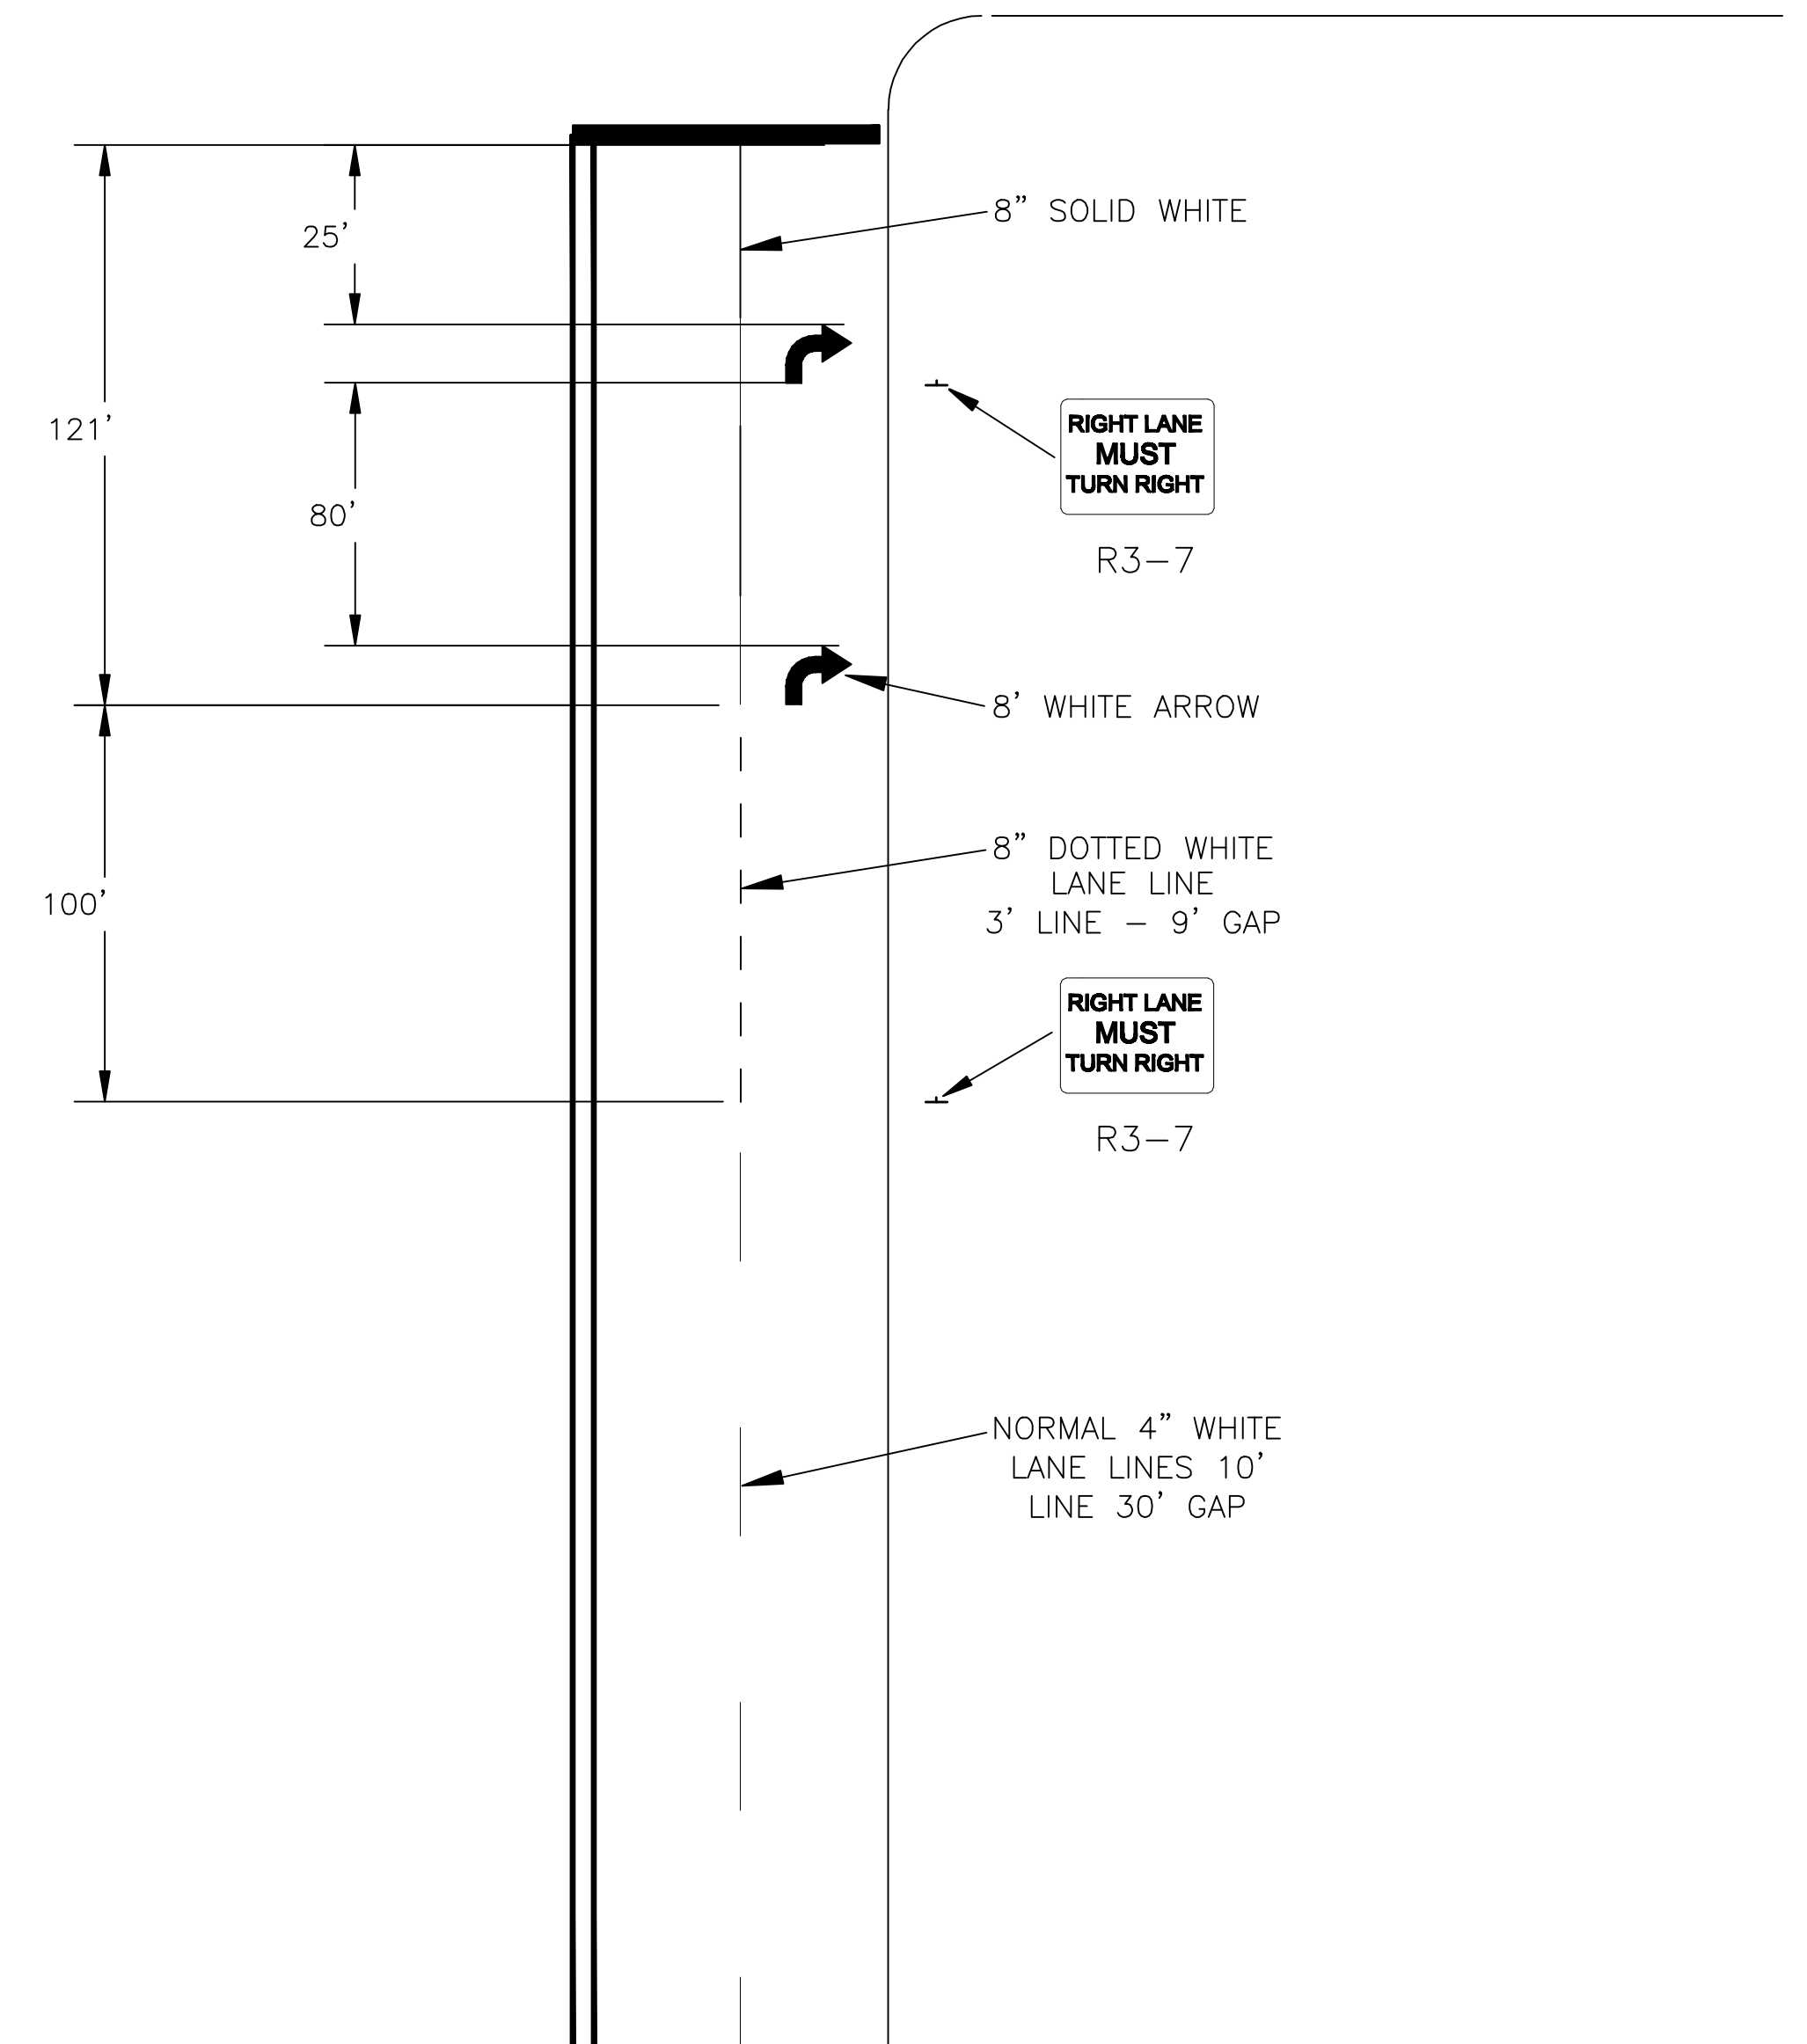

**LANE DROP - WHEN THRU LANE  
BECOMES MANDATORY TURN LANE**

NO.	DATE:	REVISION	BY:	APP'D
1	01/30/12	UPDATE SPECIFICATIONS	KAP	LGV

DRAWN BY: K.PELTON  
APP'D BY: Linda Pelton

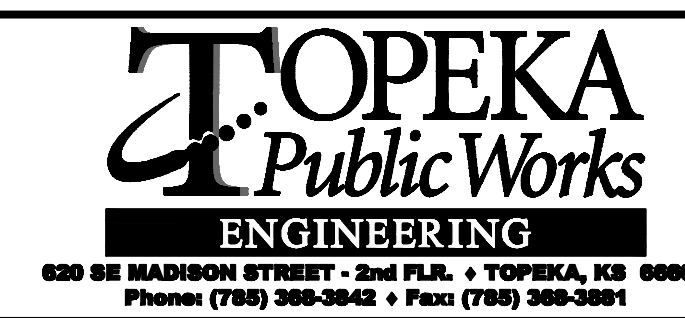

**PAVEMENT MARKING**

DATE: \_\_\_\_\_  
PAGE: \_\_\_\_\_ OF \_\_\_\_\_  
DRAWING: DT-117  
PROJ. \_\_\_\_\_