


# Model ROW Corridor 1

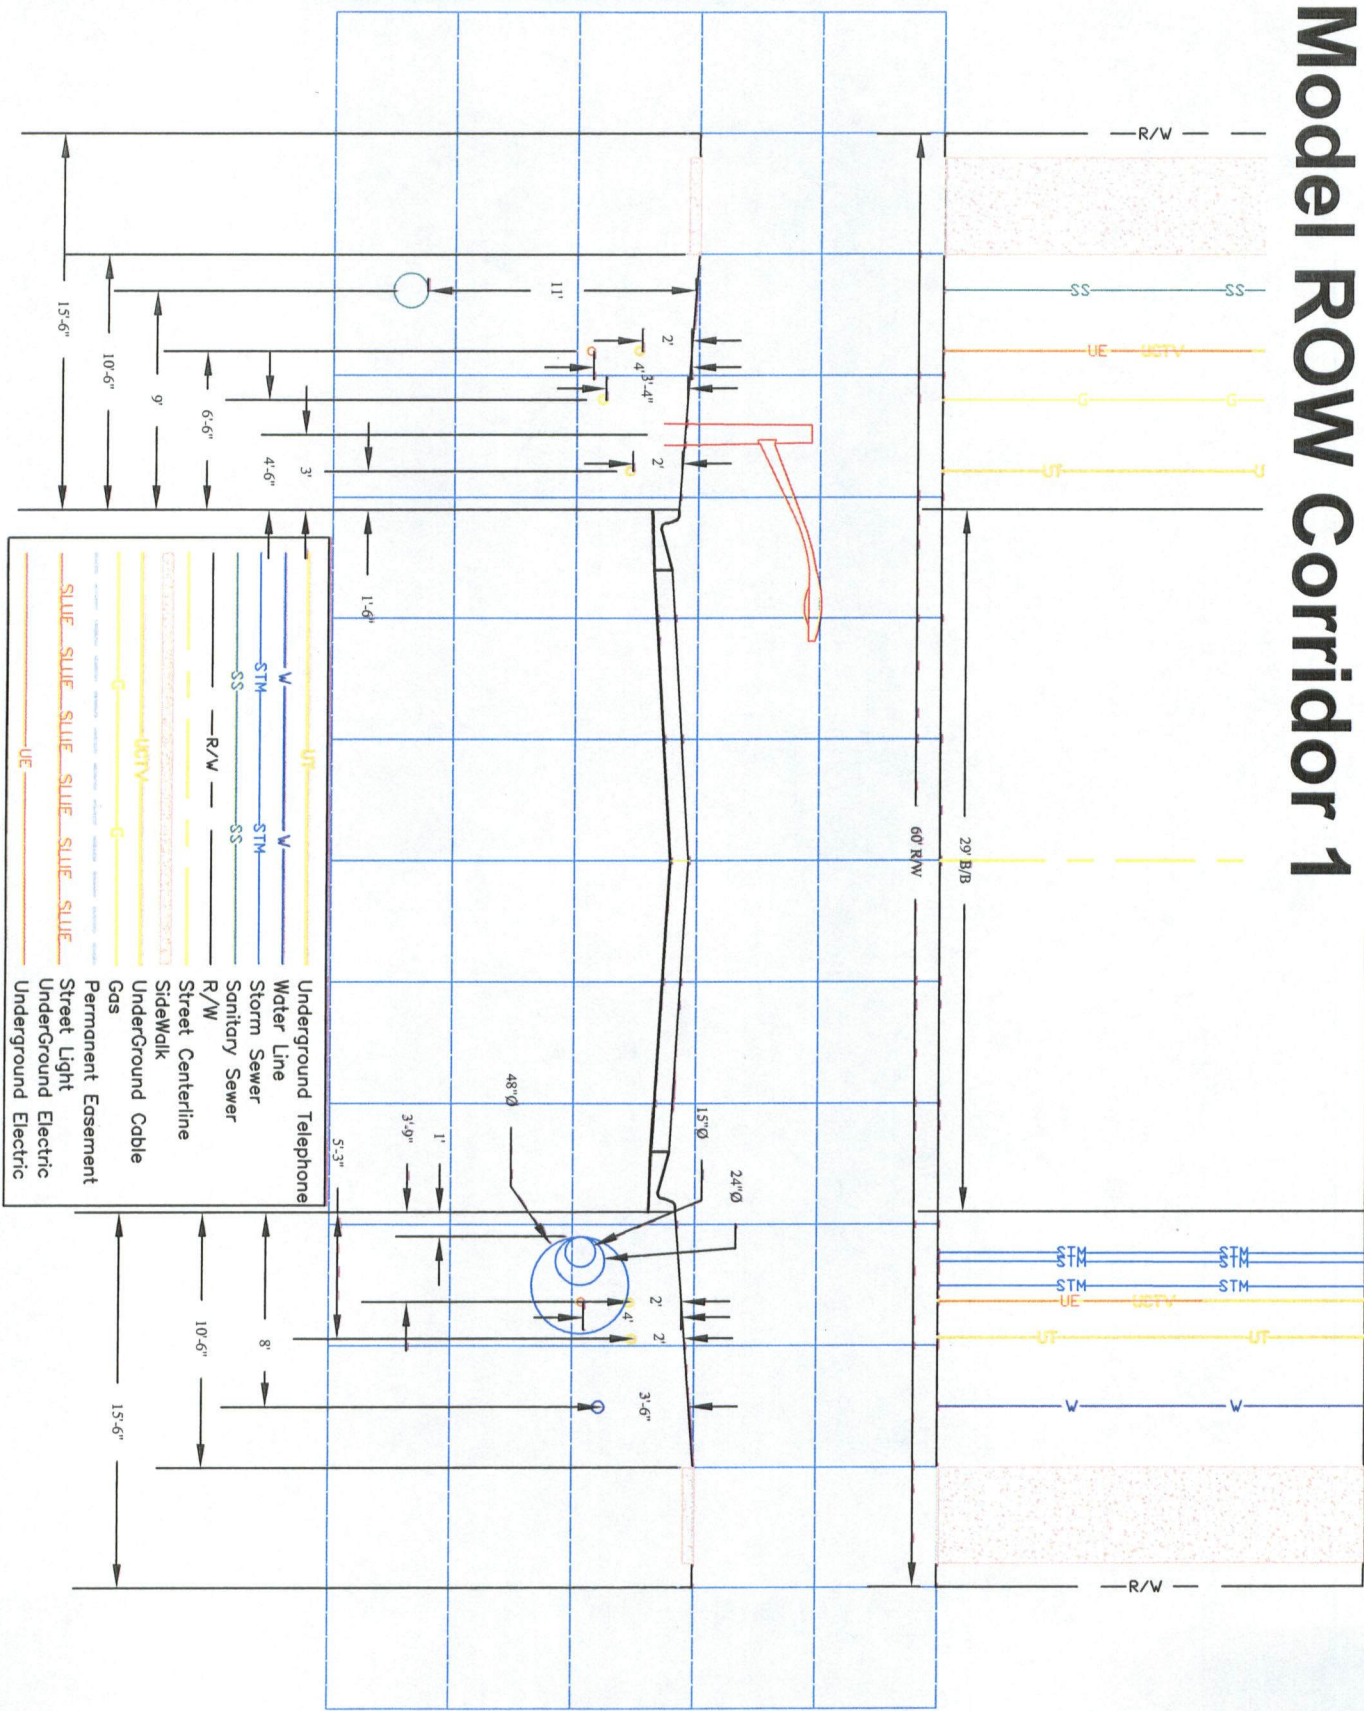


**ALL in Front**

**Nothing under Sidewalks & no Utility Easement  
UCTV and UE will be in the same trench**



# Model ROW Corridor 2

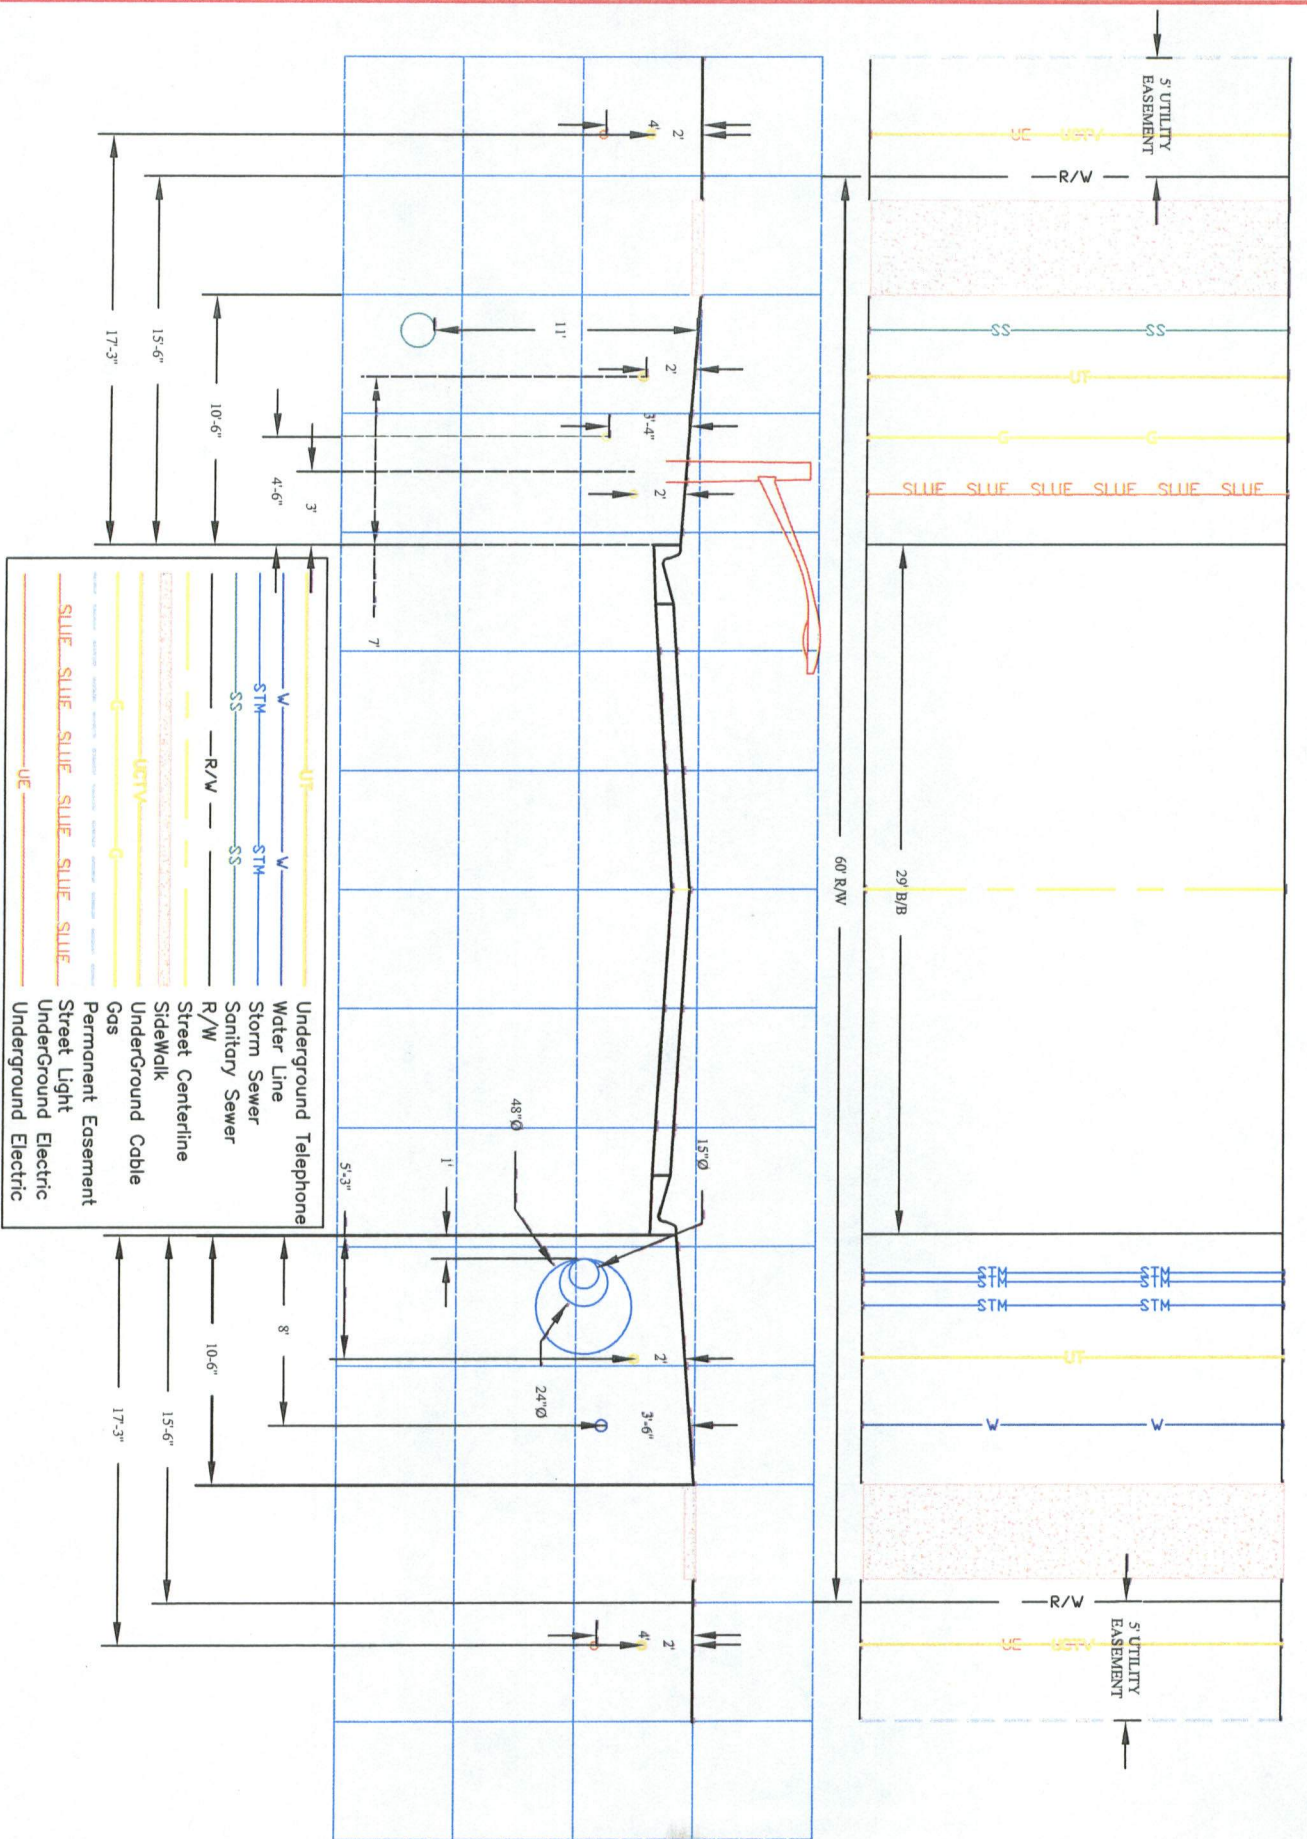


**ALL in Front**

Nothing under Sidewalks with Utility Easement  
UCTV and UE will be in the same trench



# Model ROW Corridor 3

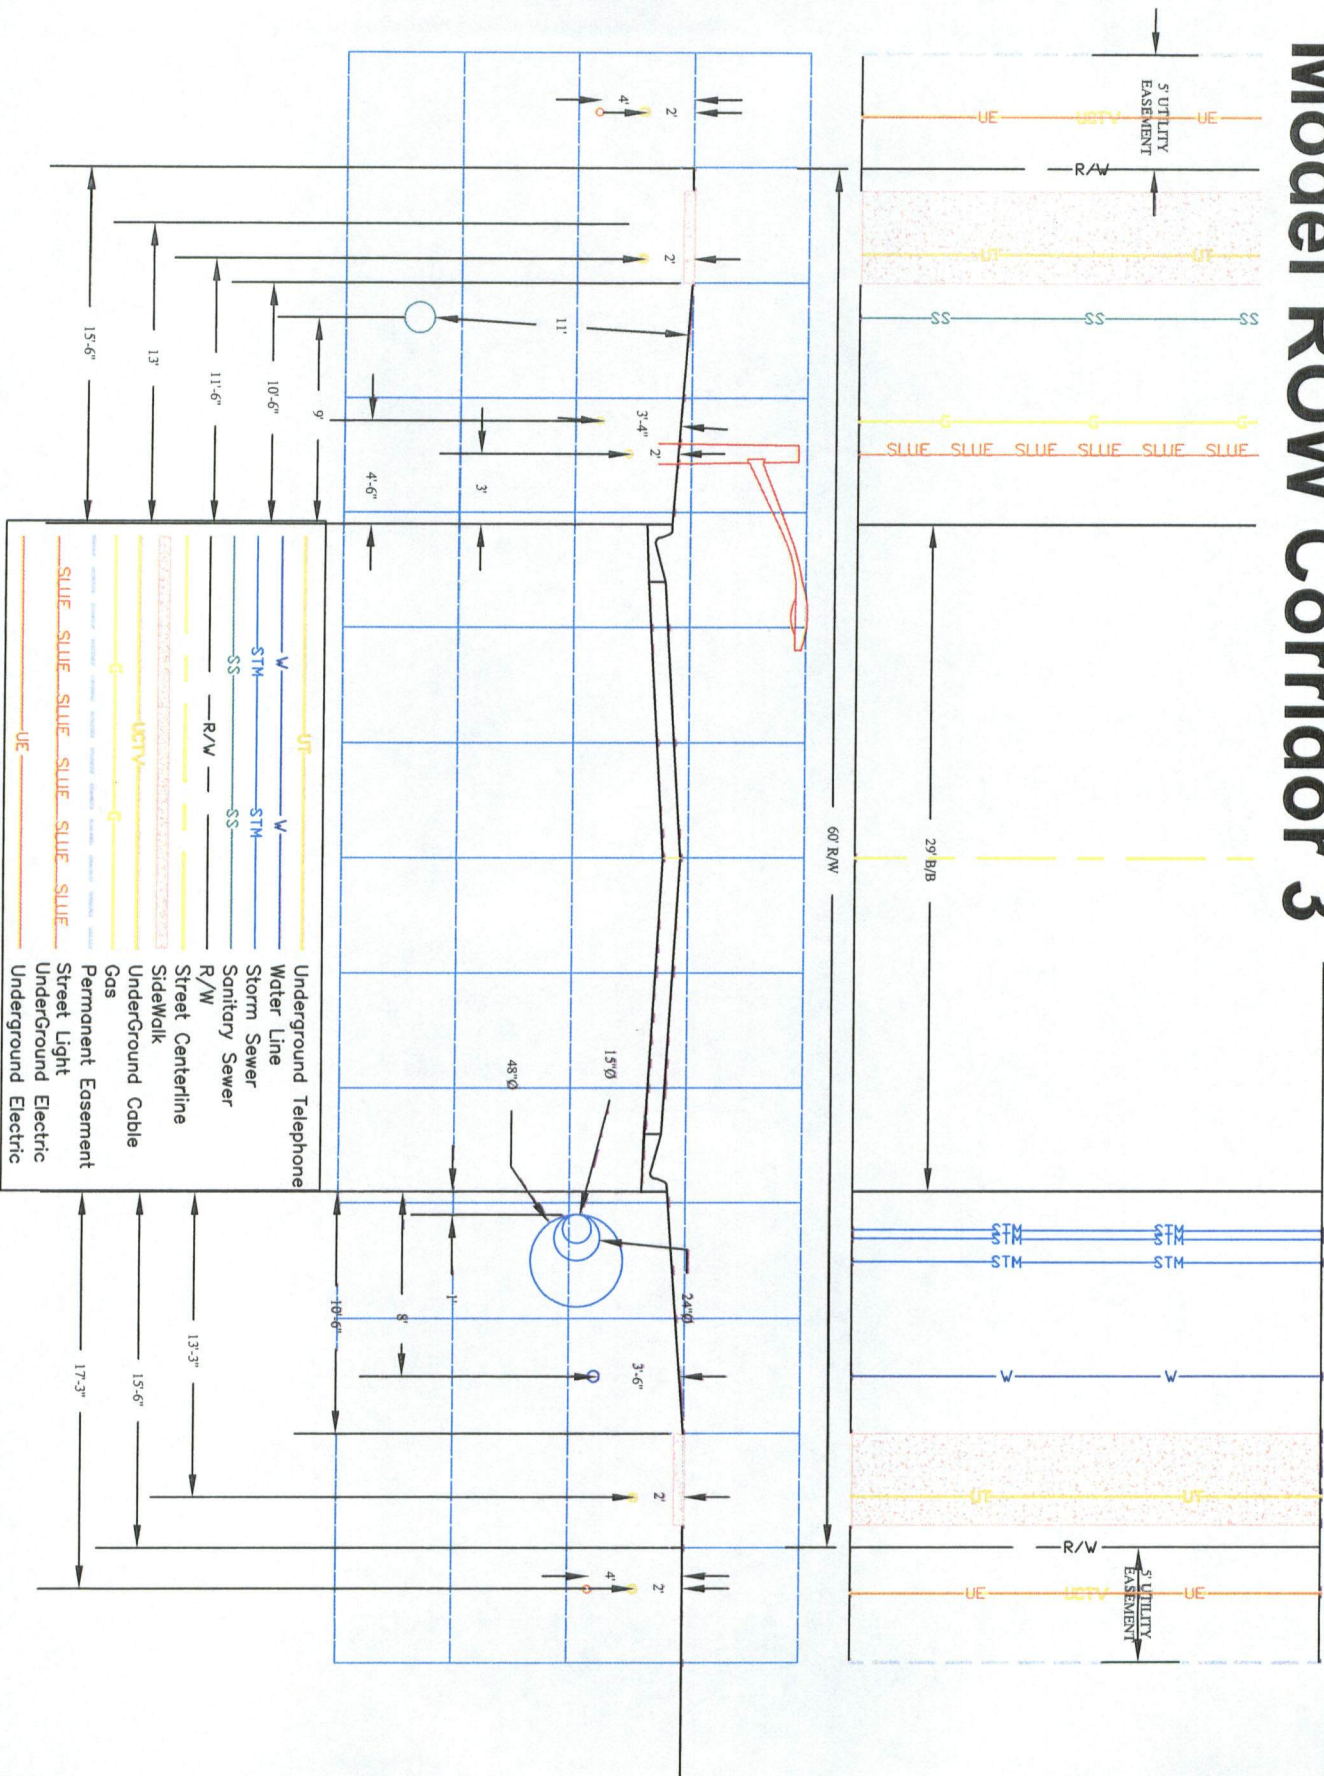


UT	Underground Telephone
W	Water Line
STM	Storm Sewer
SS	Sanitary Sewer

**ALL in Front**

**UT & UCTV Under Sidewalk with Utility Easement  
UCTV & UE will be in the same trench.**



# Model ROW Corridor 4

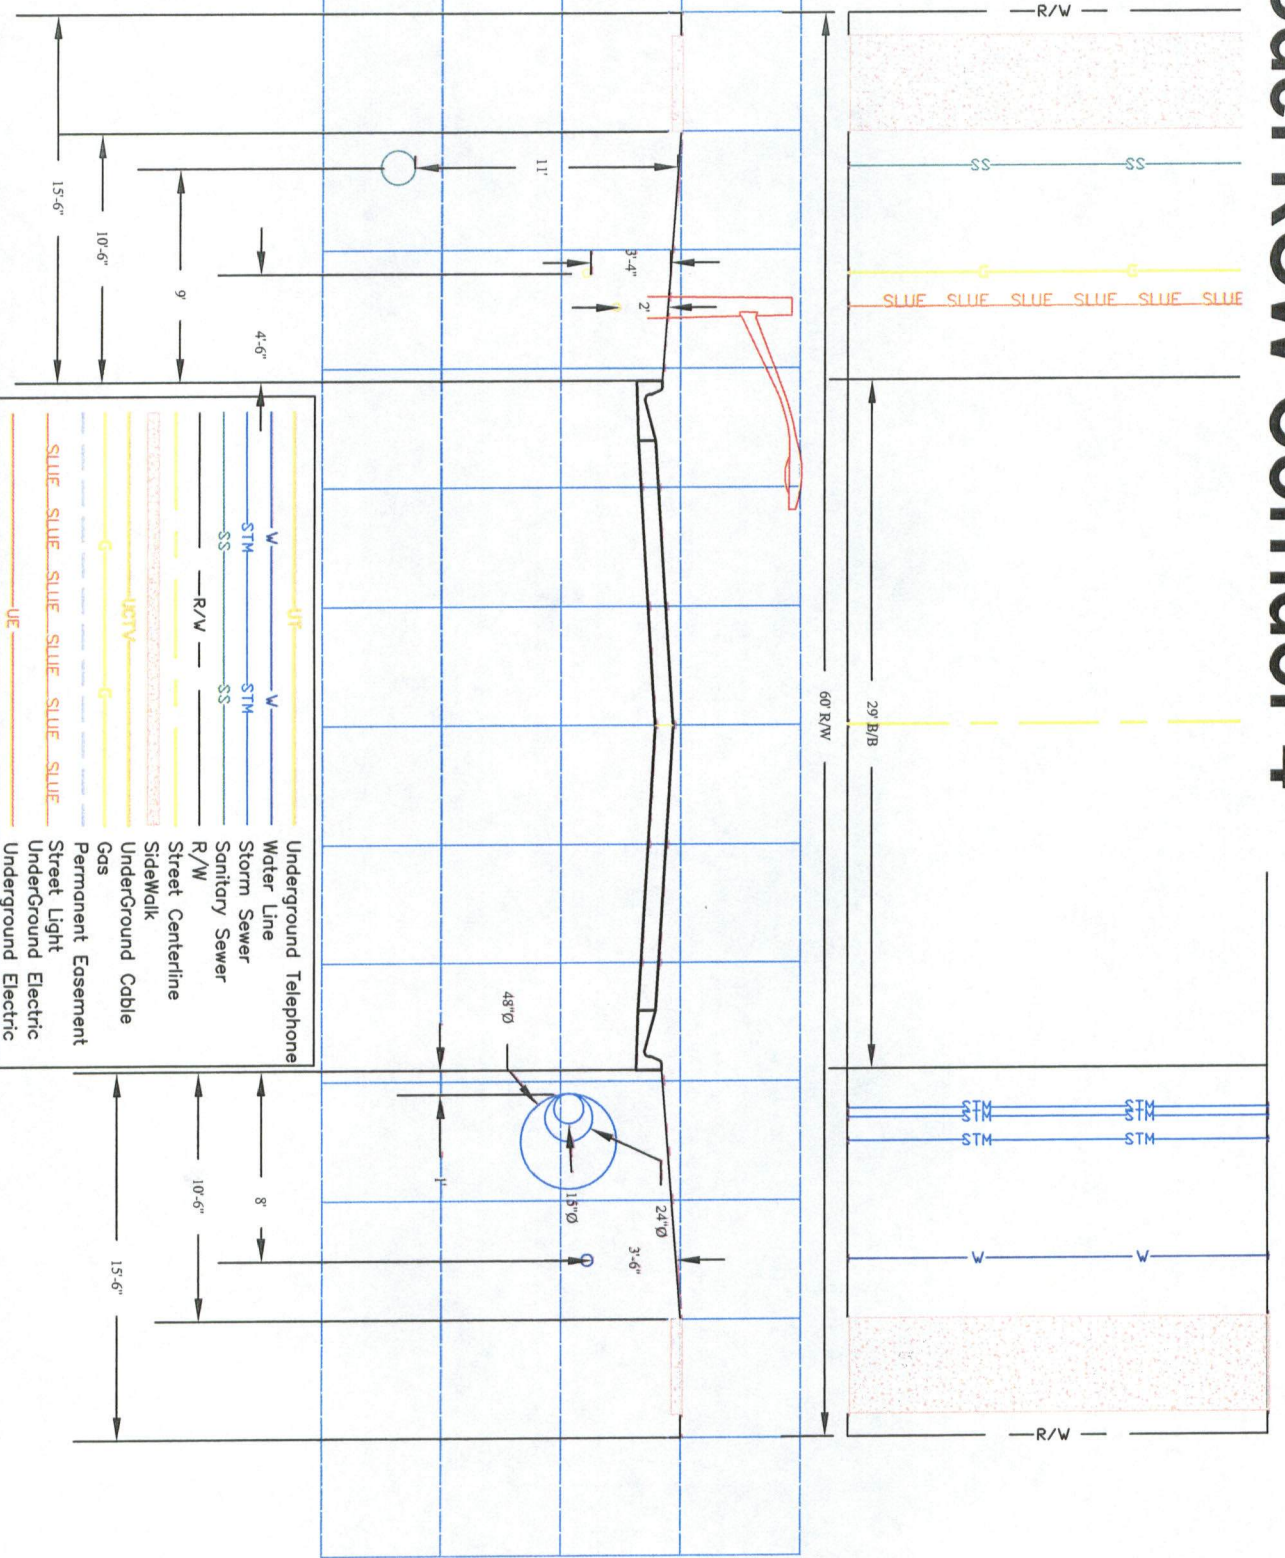

UT	Underground Telephone
W	Water Line
STM	Storm Sewer
SS	Sanitary Sewer
R/W	R/W
UE	Underground Electric

**FRONT & BACK**

**UCTV, UT & UE in Back (not shown)  
Nothing under Sidewalks & no Utility Easement  
UCTV & UE will be in the same trench**